

68,289 SF


Industrial Space For Lease



Prologis Miami International Tradeport 2



11250 NW 122nd Street
Medley, FL 33178 USA

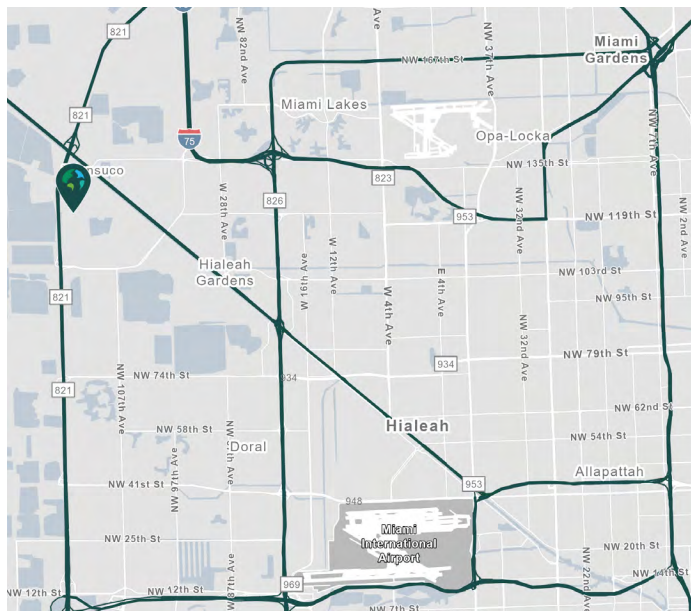

LOCATION

- Located within Prologis Miami International Tradeport.
- Easy access to Miami International Airport and Port of Miami.
- Conveniently located on the south-east corner of NW 115th Avenue and NW 122nd Street, Medley, FL, just east of Florida's Turnpike and south of Okeechobee Road.

FACILITY

- 68,289 total sf available
- Spec office space of 3,007 sf
- 30' clear ceiling height; 210' building depth
- 54'W x 50'D column spacing; 60' speed bay
- 130' non-shared truck court
- 20 dock-high doors / 1 drive-in, available
- ESFR sprinkler system; LED lighting
- Impact glass; clerestory dock area windows
- 1:1,000 sf car parking ratio
- Available Now

ADVANTAGES AND AMENITIES

- Institutionally owned and managed.
- Prologis Clear Lease® – Know your lease expenses and capital cost with greater certainty before your sign.

Your single-source service for efficient move-in and operations: prologisessentials.com



Scan the QR code for more info!

68,289 SF

Industrial Space For Lease



Prologis Miami International Tradeport 2





Available

Leased

SPEC OFFICE SPACE - 3,007 SF

OVERALL AREA PLAN - 68,289 SF

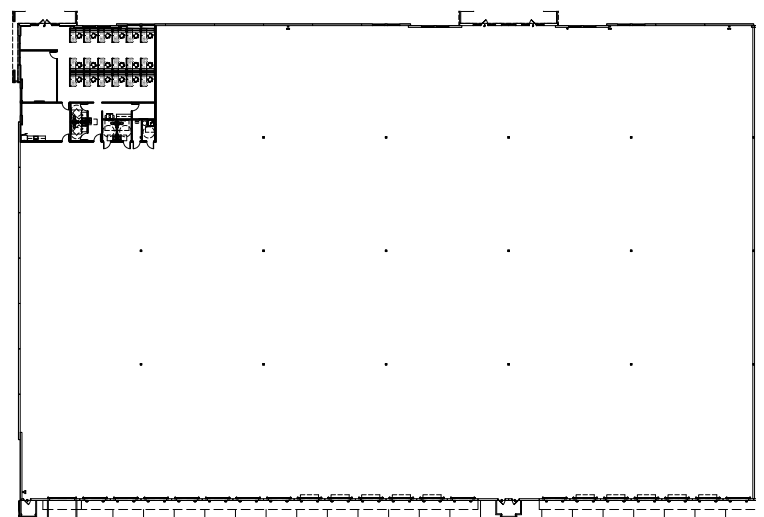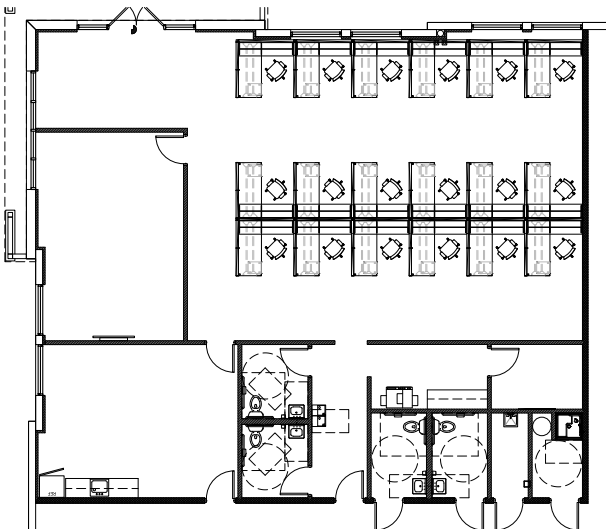


68,289 SF

Industrial Space For Lease



Prologis Miami International Tradeport 2

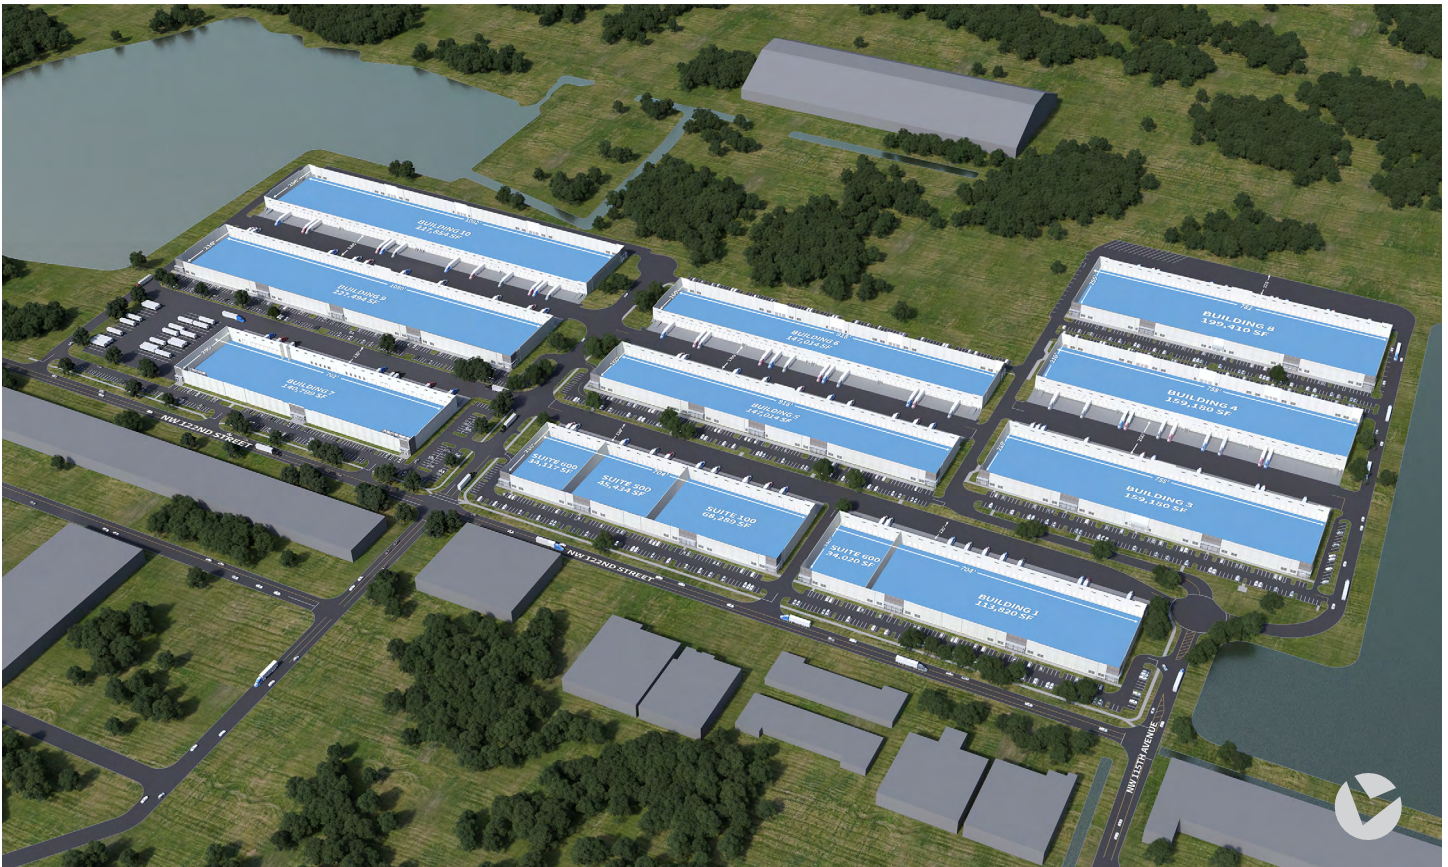

JLL
Peter Sheridan
peter.sheridan@jll.com
cell +1 954 439 4941
401 E. Las Olas Boulevard
Suite 1850
Fort Lauderdale, FL 33301 USA

JLL
Yuri Quispe
yuri.quispe@jll.com
cell +1 772 201 5305
401 E. Las Olas Boulevard
Suite 1850
Fort Lauderdale, FL 33301 USA

JLL
Peter Johnston
peter.johnston@jll.com
cell +1 954 980 3224
401 E. Las Olas Boulevard
Suite 1850
Fort Lauderdale, FL 33301 USA

Prologis
Barbara Mantecon
bmantecon@prologis.com
ph +1 (954) 316 1777
8355 NW 12th Street
Doral, FL 33126 USA